


SOUND CELL® PREPARATION FOR GROUTING BACK PORTION OF UNIT

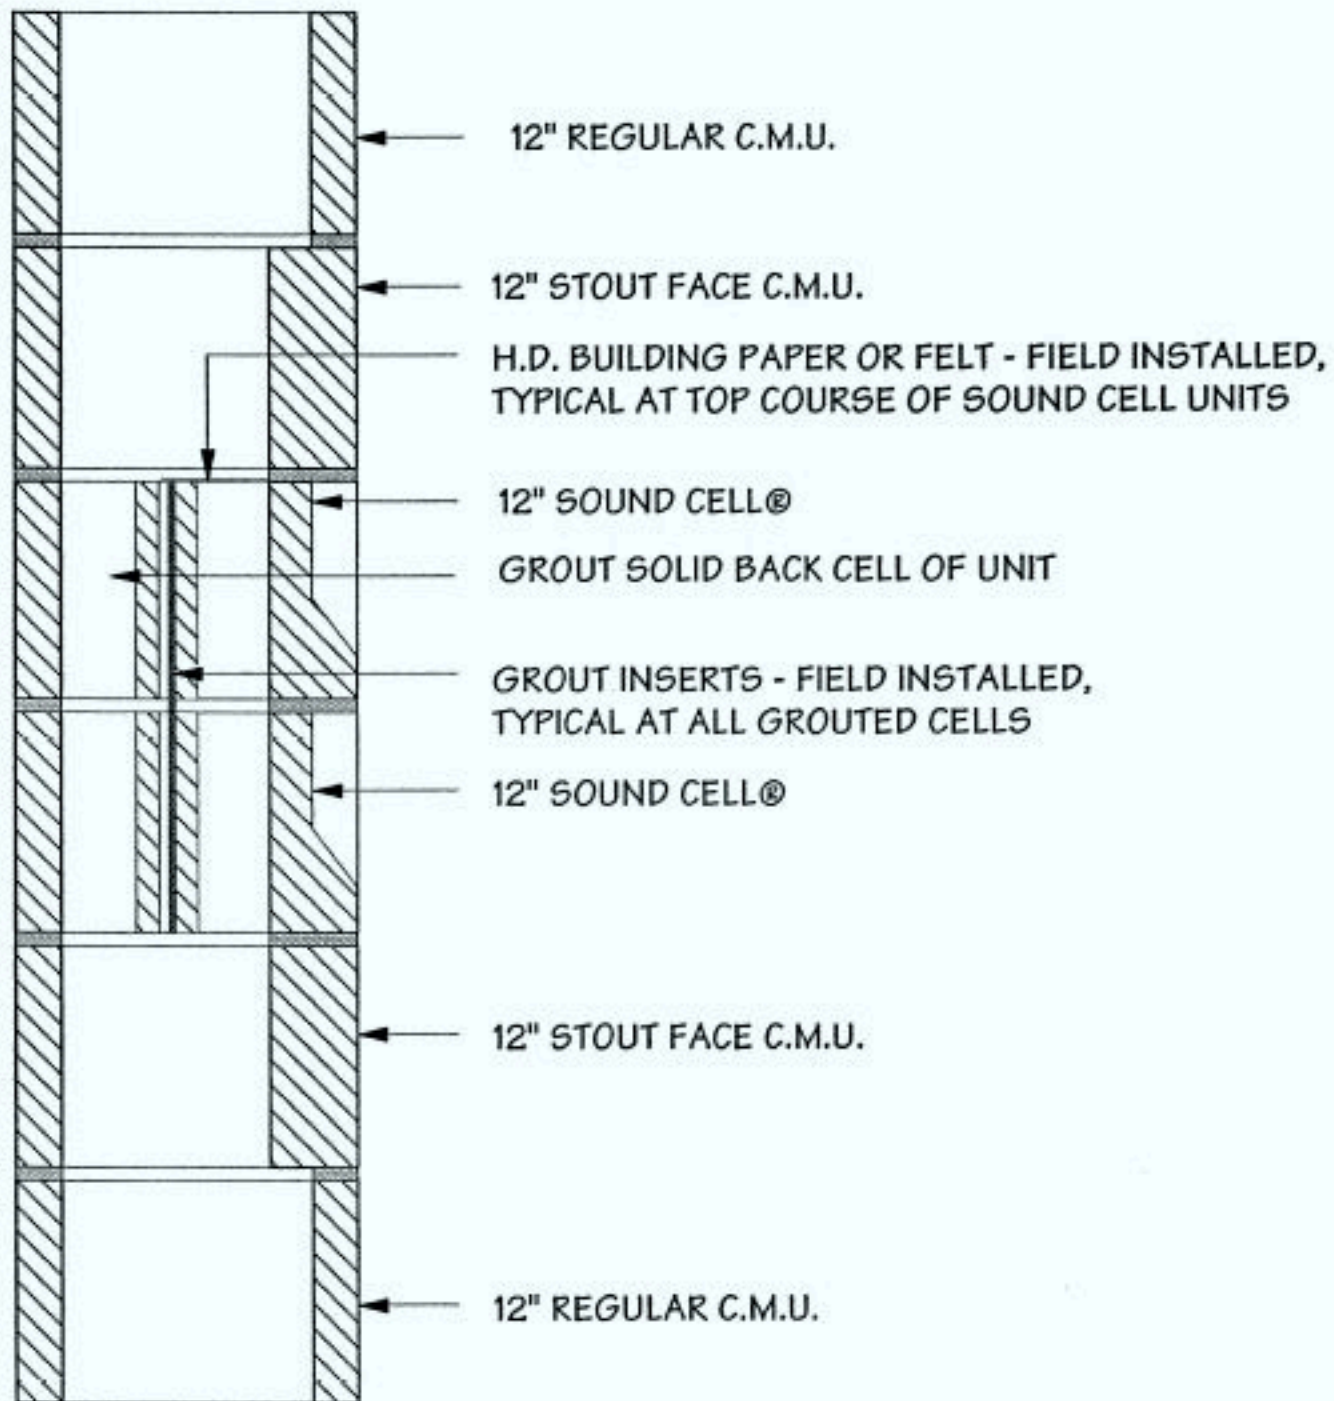

WALL SECTION
SCALE: 1-1/2" = 1'-0"