




LAYOUT VIEW FROM ABOVE

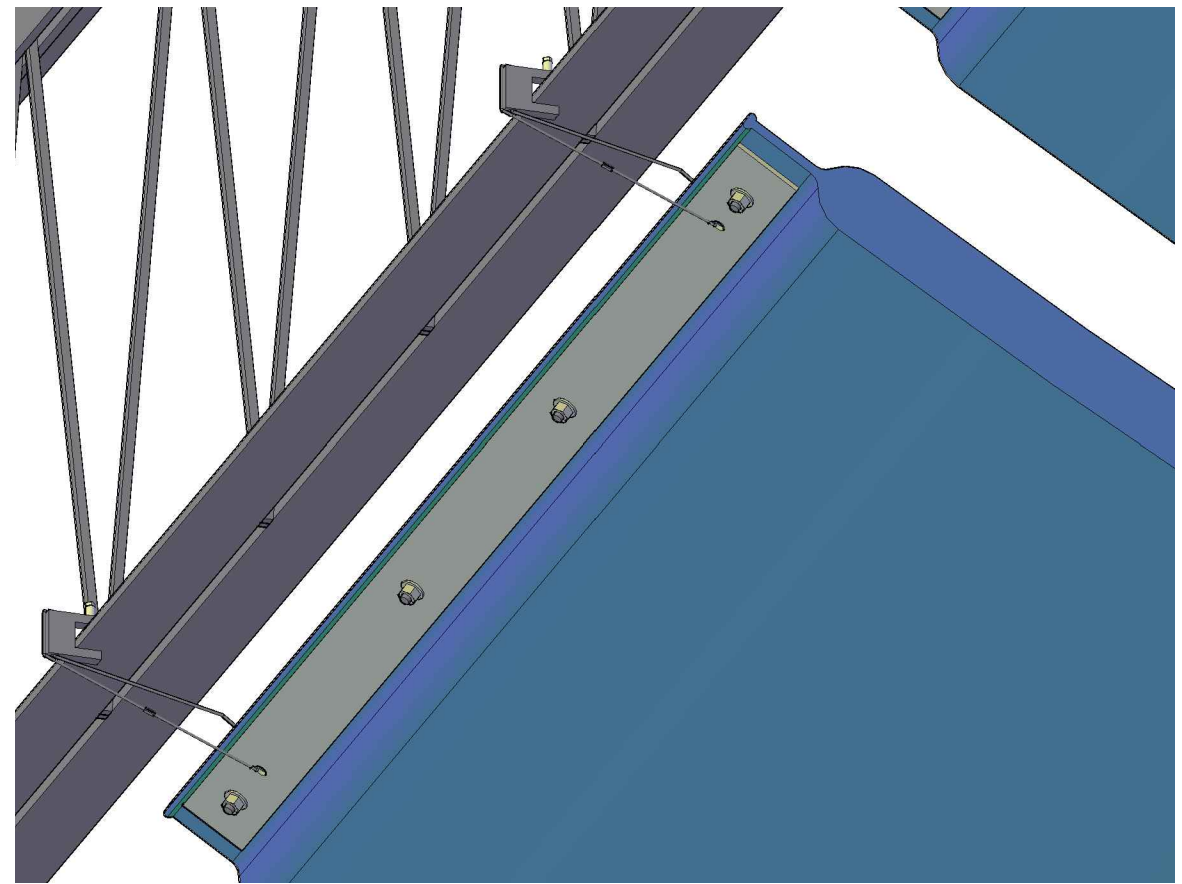


LAYOUT VIEW FROM BELOW

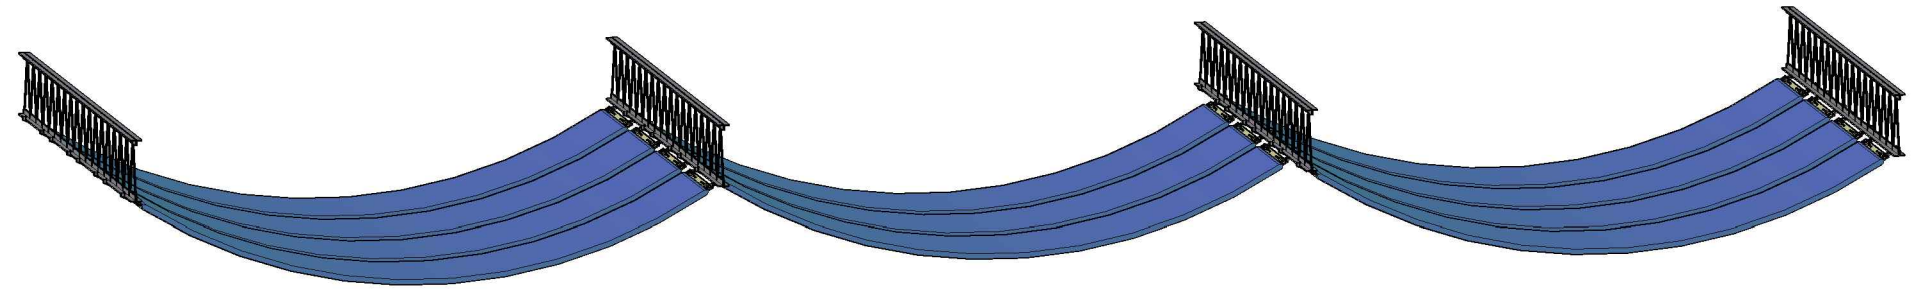

LAYOUT VIEW ZOOMED OUT

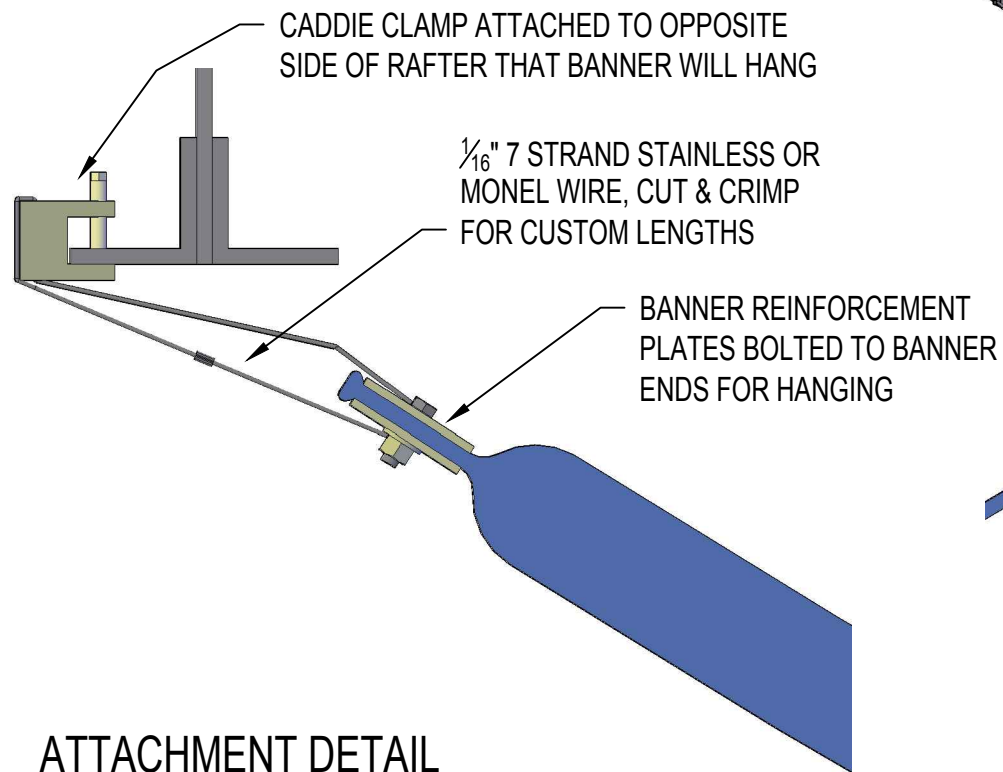

ATTACHMENT DETAIL

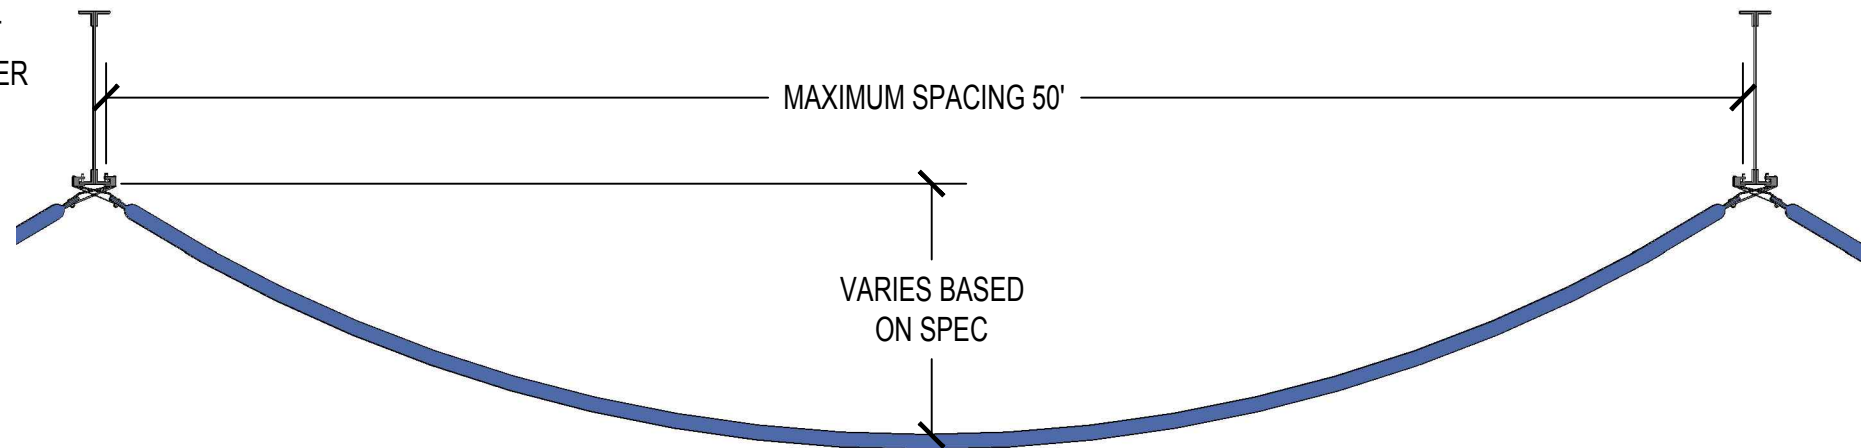

DROOP & BANNER LENGTH DETAIL

REV	DRAWN BY	DATE

**SOUND SEAL®**  
 50 H.P. ALMGREN DRIVE AGAWAM, MA 01001  
 PH: (413) 789-1770 FAX: (413) 789-4444

**CATENARY BANNER  
 INSTALLATION GUIDE**

SCALE:	NONE
JOB NUMBER:	SHEET:
-	01
DRAWN BY:	DATE:
JP	04-09-15