


WOODRENDS STANDARD
PERFORATED PANELS

NAIL CLIP

2 LAYERS 1/2"X4" PLYWOOD FURRING
MOUNTED HORIZONTALLY @ 24" O.C.
(TO ALIGN WITH PANEL JOINTS)

1" 6LB FIBERGLASS BOARD

WOOD STRIP BETWEEN PANELS

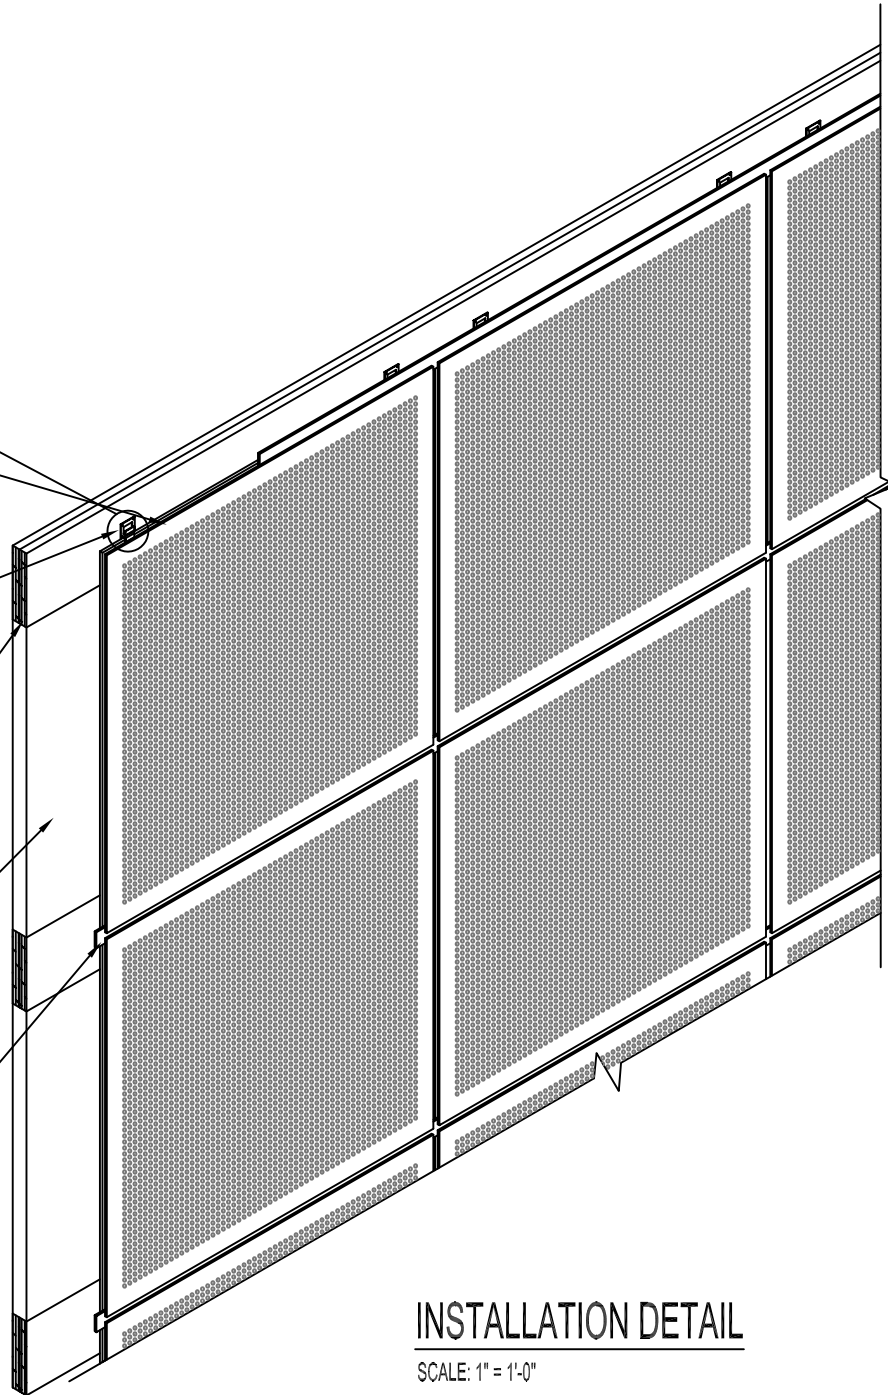


INSTALLATION DETAIL

SCALE: 1" = 1'-0"

REV	REASON	DATE

SOUND SEAL®
 50 H.P. ALMGREN DRIVE AGAWAM, MA 01001
 PH: (413) 789-1770 FAX: (413) 789-4444

 SCALE: VARIES	
JOB NUMBER: -	SHEET: -
DRAWN BY: KS	DATE: 07/28/04