
 
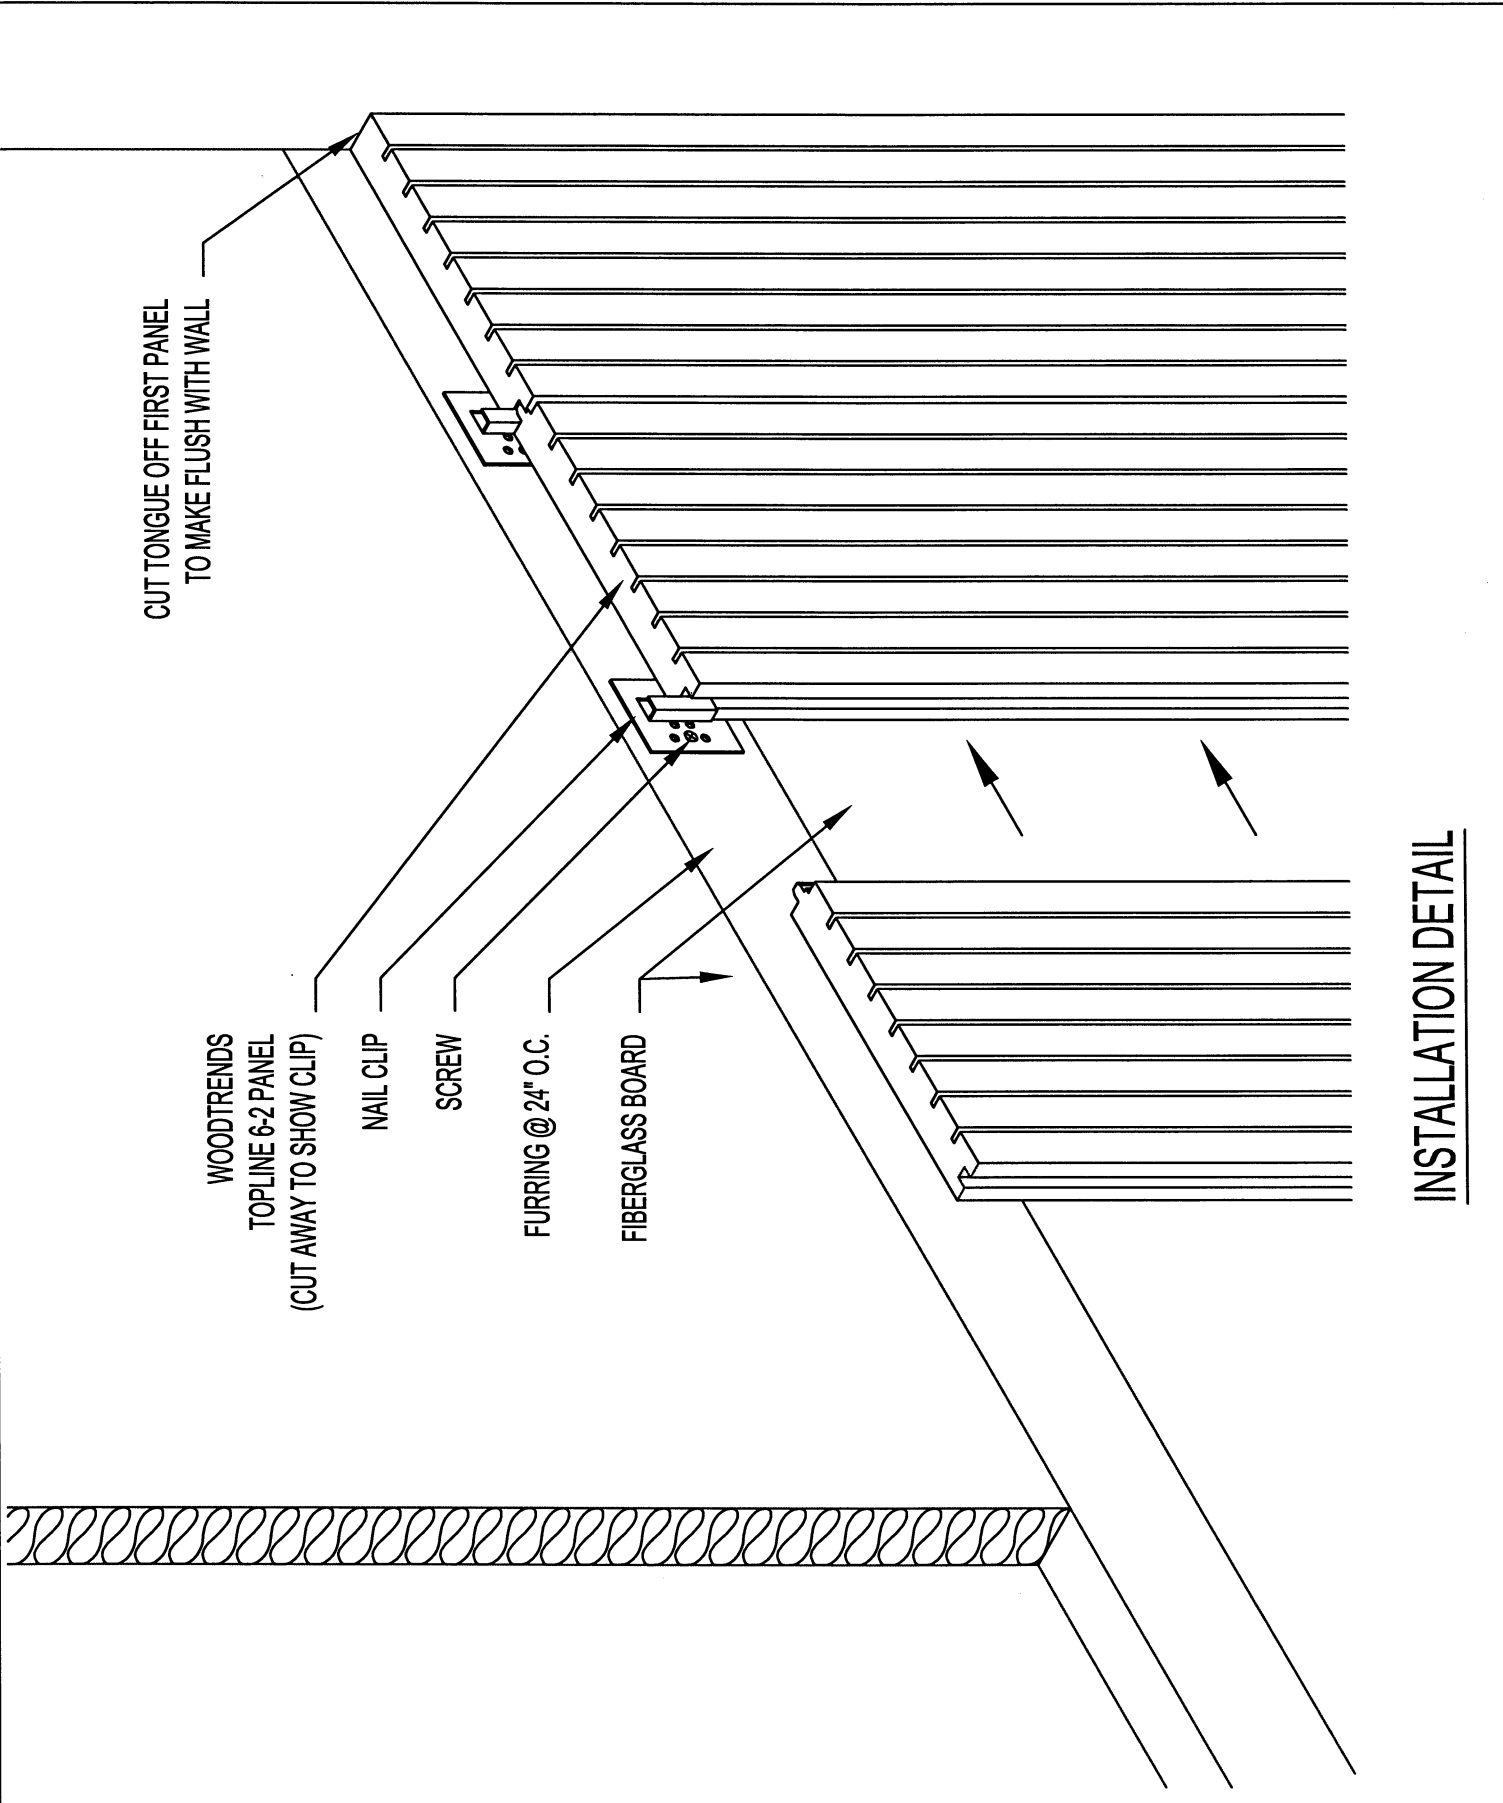


REV	REASON	DATE

SOUND SEAL®
 50 H.P. ALMGREN DRIVE AGAWAM, MA 01001
 PH. (413) 789-1770 FAX: (413) 789-4444

SCALE:	N.T.S.
JOB NUMBER:	.
SHEET:	.
DRAWN BY:	KS
DATE:	08/18/04



CUT TONGUE OFF FIRST PANEL
TO MAKE FLUSH WITH WALL

WOODTRENDS
TOPLINE 6-2 PANEL
(CUT AWAY TO SHOW CLIP)

NAIL CLIP

SCREW

FURRING @ 24" O.C.

FIBERGLASS BOARD

INSTALLATION DETAIL