


2 TRIM DETAIL
Full Scale

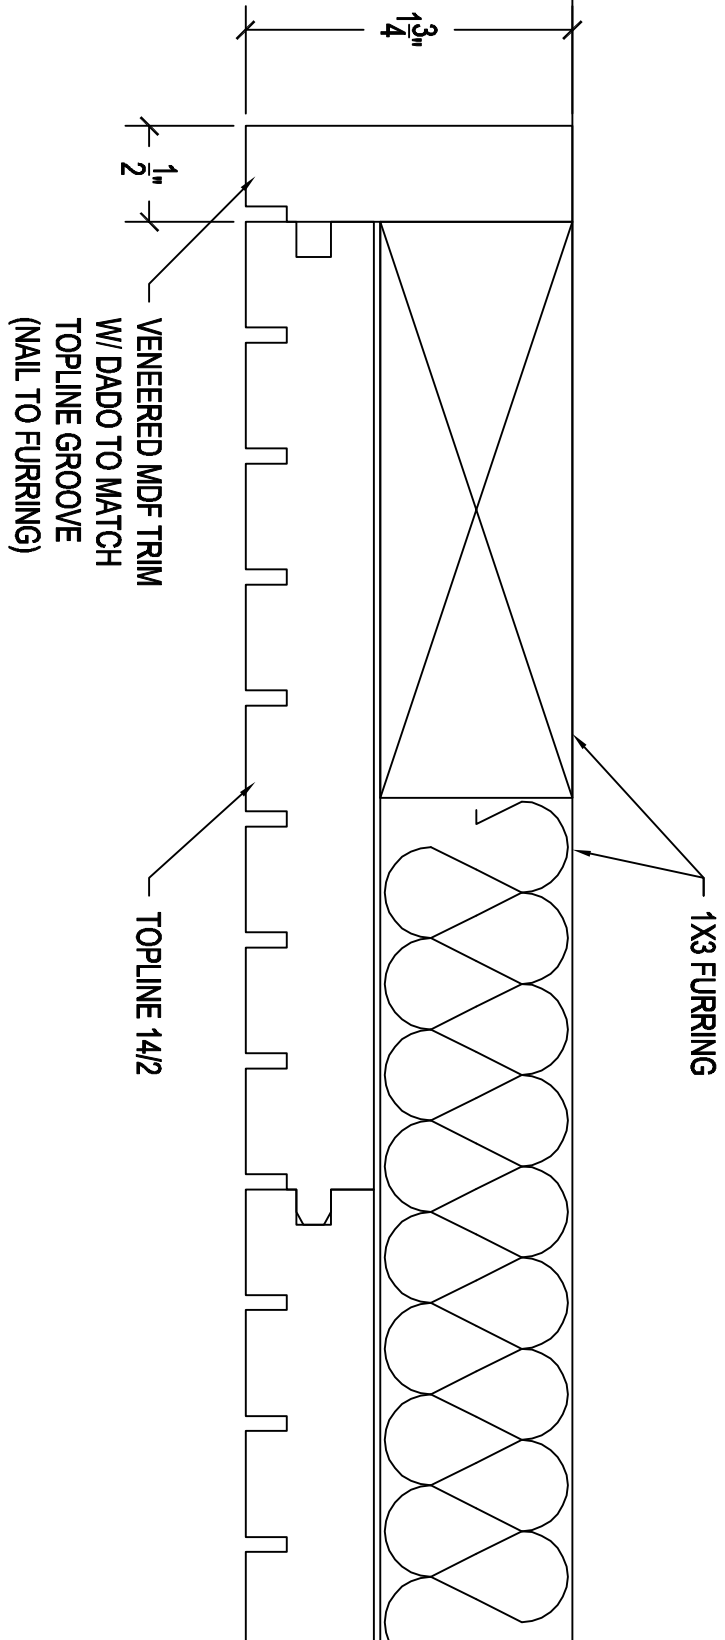

REV	DRAWN BY	DATE



SOUND SEAL®
50 H.P. ALMGREN DRIVE AGAWAM, MA 01001
PH. (413) 789-1770 FAX: (413) 789-4444

**TOPLINE TRIM
DETAIL**

SCALE: AS NOTED	JOB NUMBER: -	SHEET: -
DRAWN BY: KS	DATE: 05/05/11	